


# RAJPATH

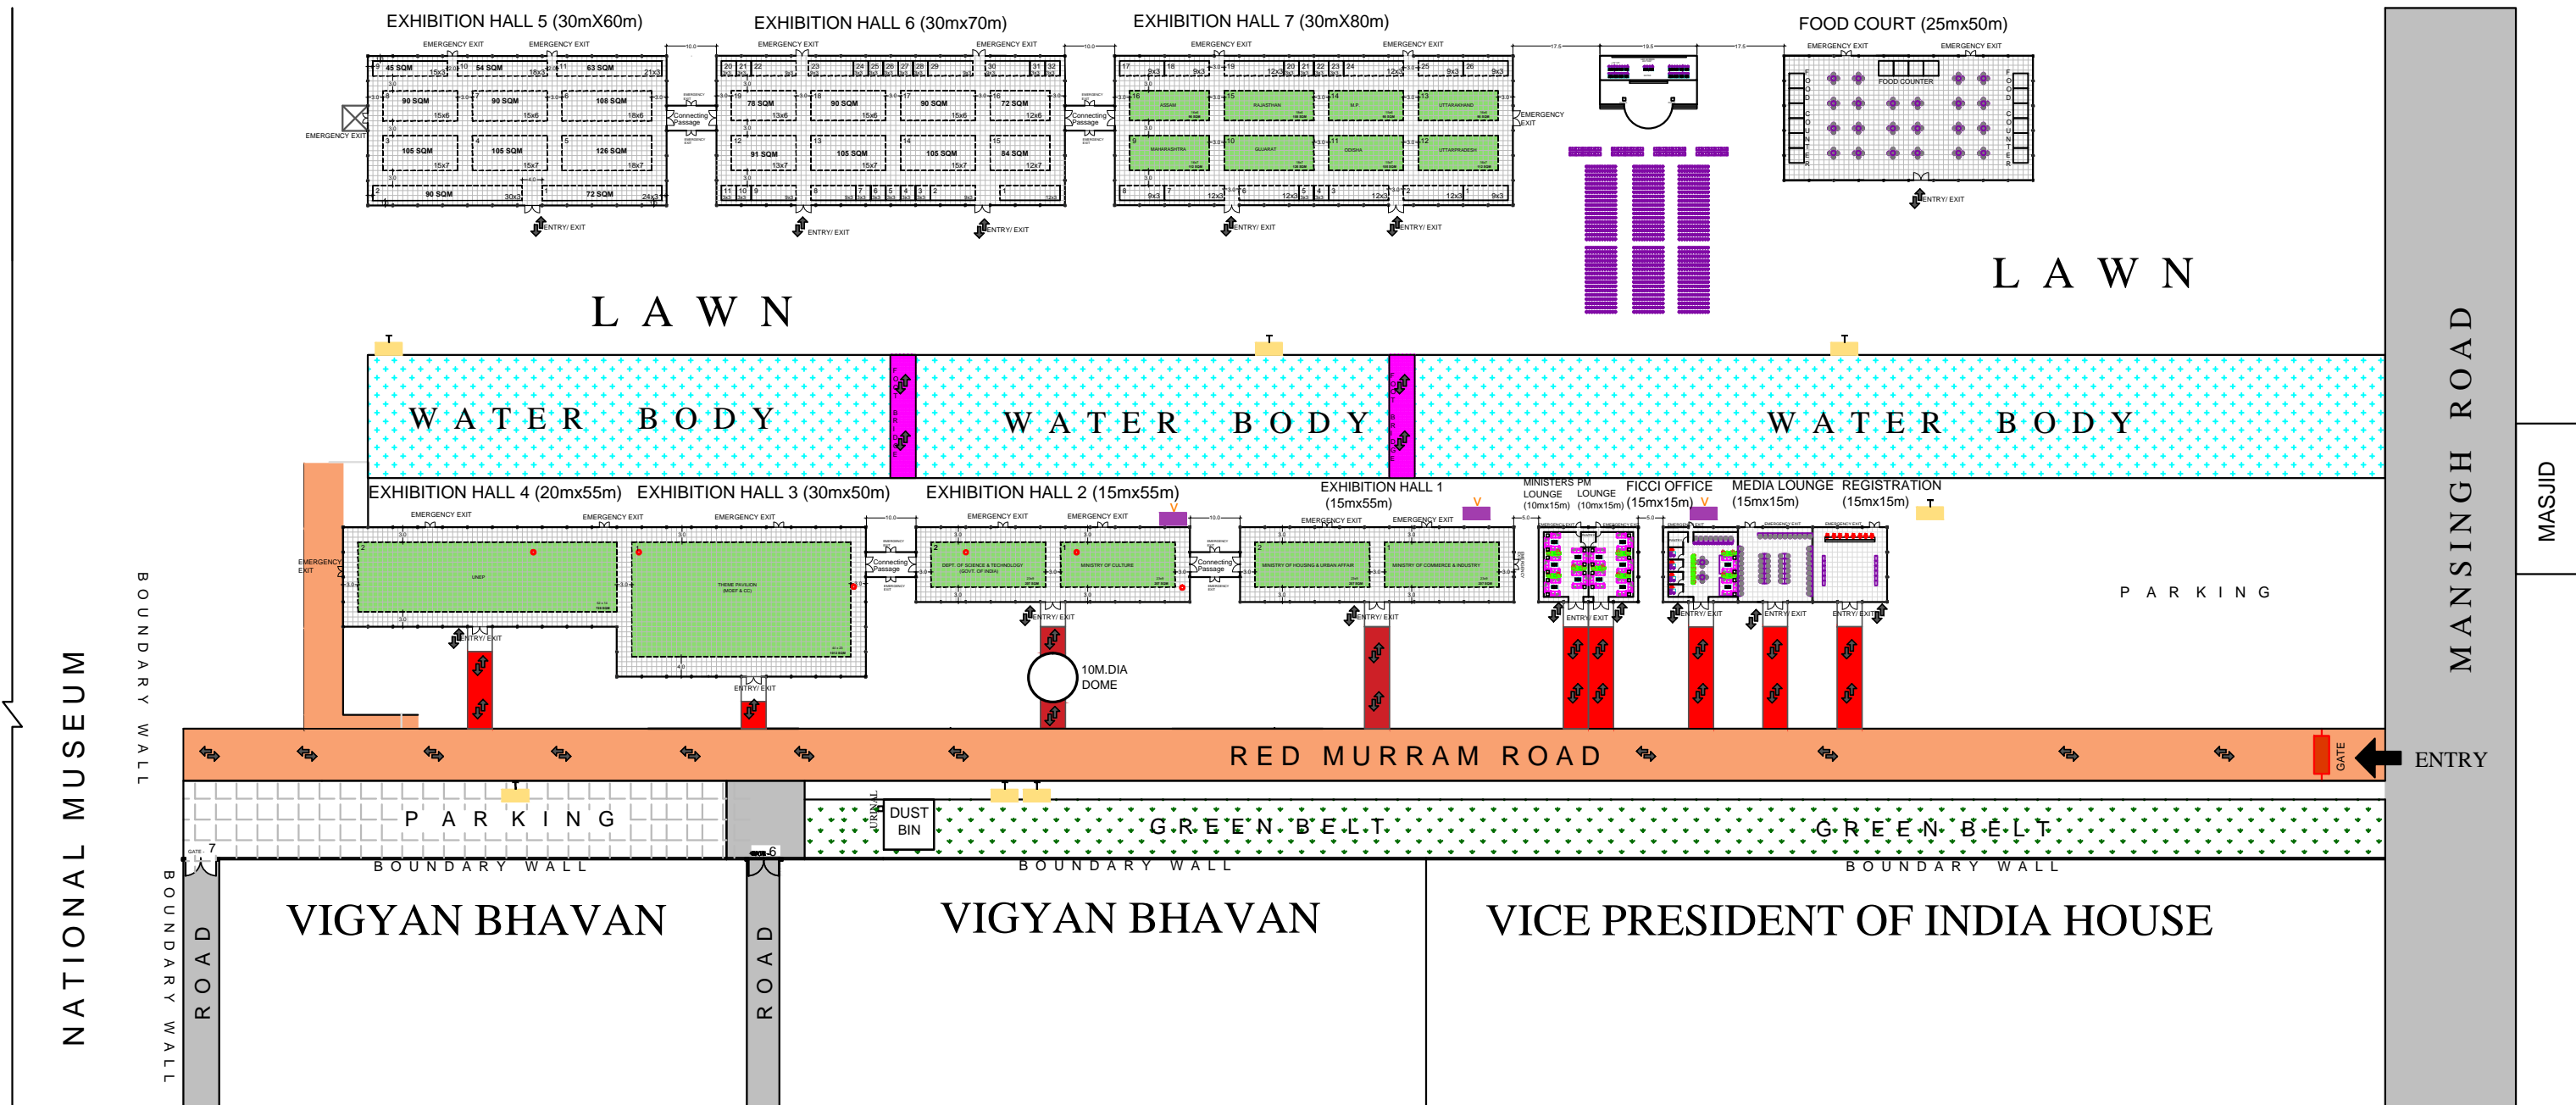


## LEGEND

Sl No	Description	Size	Total Area
01	EXHIBITION HANGAR 1	15m x 55m	825 SQM
	HANGAR 2	15m x 55m	825 SQM
	HANGAR 3	30m x 50m	1500 SQM
	HANGAR 4	20m x 55m	1100 SQM
	HANGAR 5	30m x 60m	1800 SQM
	HANGAR 6	30m x 70m	2100 SQM
	HANGAR 7	30m x 80m	2400 SQM
TOTAL EXHIBITION AREA			10550 SQM
02	FOOD COURT	25m x 50m	1250 SQM
03	REGISTRATION	15m x 15m	225 SQM
04	MEDIA LOUNGE	15m x 15m	225 SQM
05	FICCI OFFICE	15m x 15m	225 SQM
06	PM LOUNGE	15m x 10m	150 SQM
07	MINISTERS LOUNGE	15m x 10m	150 SQM
08	TOILET		9 Nos
09	TOILET VAN		3 Nos
TOTAL AREA			2225 SQM

Note :-  
 Shown symbol in drawing indicates electric pole at site.

WORLD ENVIRONMENT DAY -2018  
 JUNE-2018

## PROPOSED LAYOUT

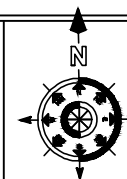

DEALT:-	DATE:-
SCALE	REV. DT.
NTS	REV. DT.
	REV. DT.